


Qty	Botanical Name	Common Name	Size/Condition
Trees			
96	<i>Taxus x media 'Densiformis'</i>	DENSE SPREADING YEW	24-30"
3	<i>Thuja occidentalis 'Nigra'</i>	DARK AMERICAN ARBORVITAE	6-7'
Shrubs			
6	<i>Buddleja davidii 'Pink Delight'</i>	PINK DELIGHT BUTTERFLY BUSH	5 GAL
3	<i>Lagerstroemia indica 'Toto'</i>	TOTO GRAPE MYRTLE	10 GAL
Roses			
37	<i>Rosa x Noone' Plant Patent No. 1308</i>	FLOHER CARPET(R) RED GROUNDCOVER ROSE	5 gal.

3 DARK AMERICAN ARBORVITAE

6 DENSE SPREADING YEW

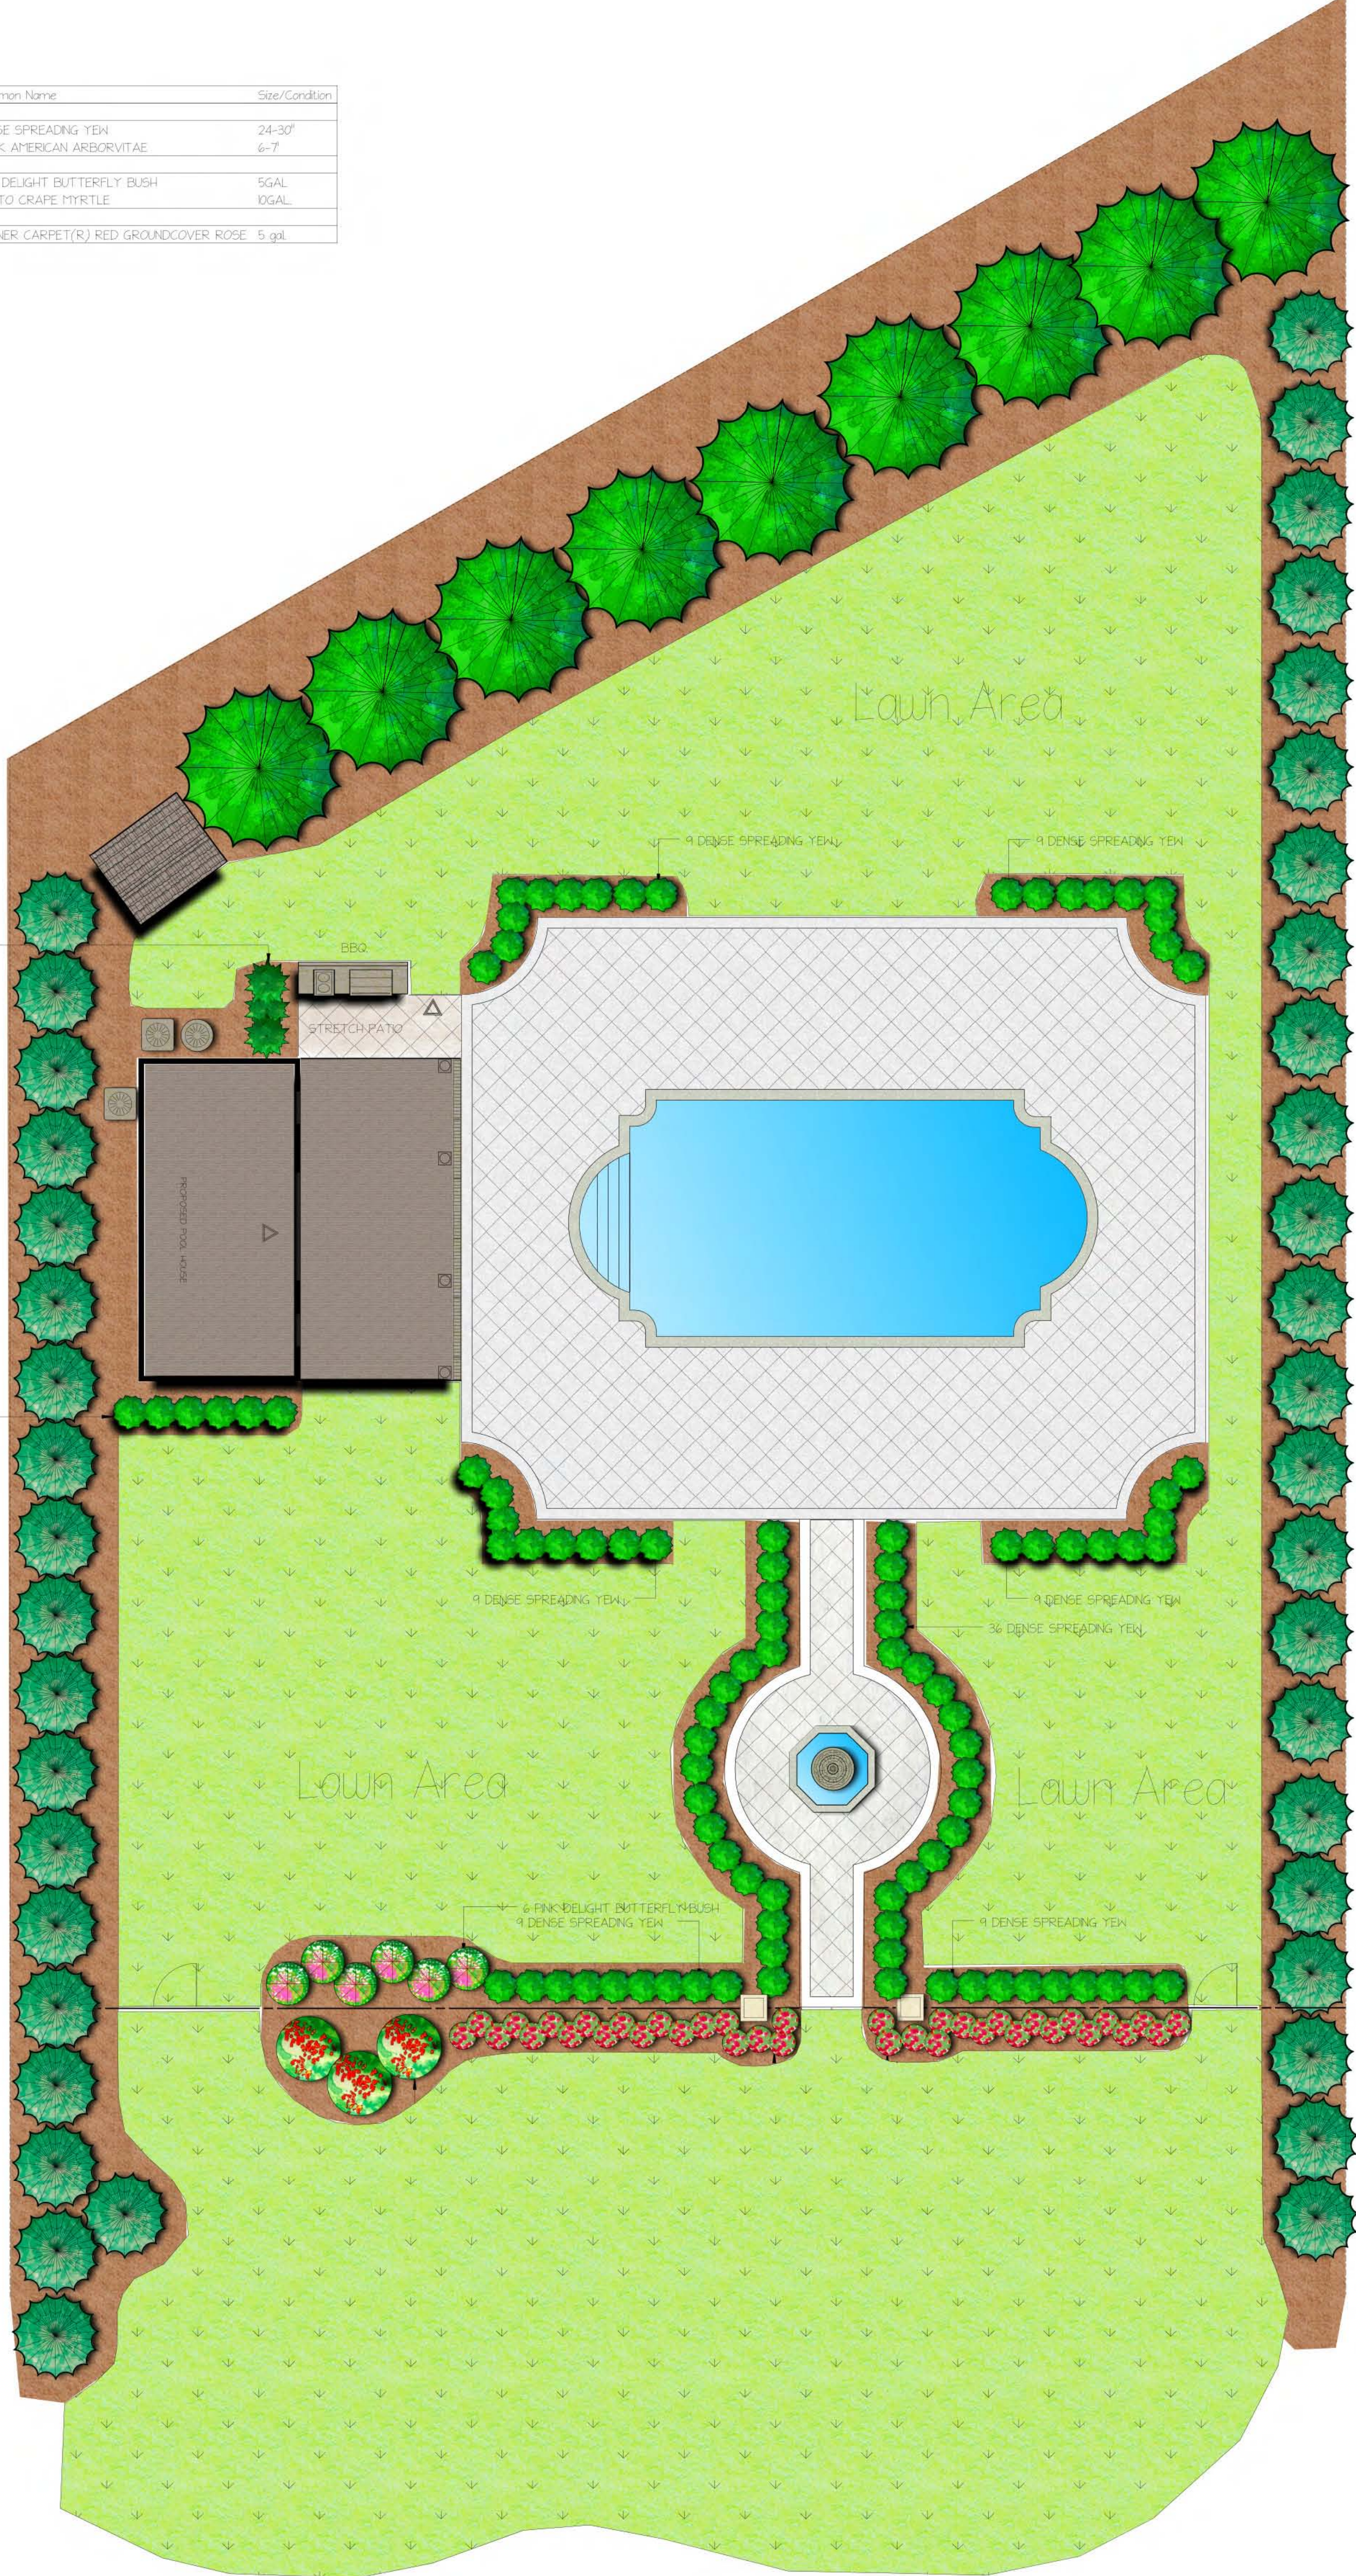

Scale 1"=8'-0"



NEWITZ RESIDENCE
16 Legends Circle
Melville New York

GENTILE LANDSCAPING INC. 631-420-0779
86 Pinelawn Road
Melville New York 11747
ARTISTS AND ARTISANS OF THE LAND